



Mass (kg) N/A
Tolerance Unless Stated: +/-0.2


ADDRESS ANY QUERIES TO DRAWING OFFICE. MULTIPLE SHEET DRAWINGS SHALL BE TREATED AS ONE DRAWING.
APPROVED DRAWINGS SHALL ONLY BE VALID IF ALL SHEETS ARE PRINTED.

Material :
Material Des :
Finish :

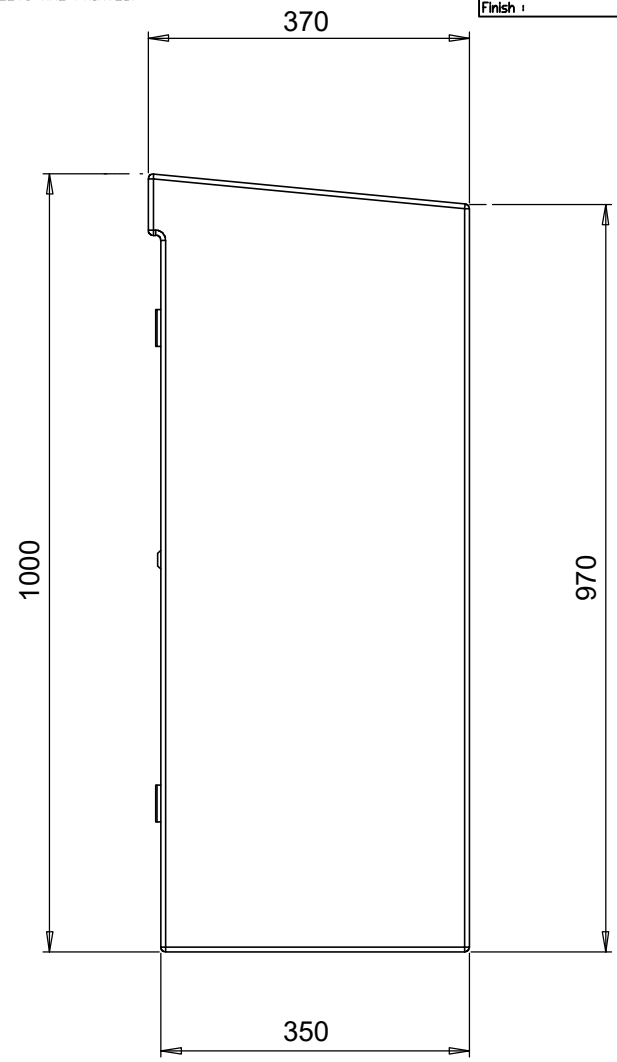

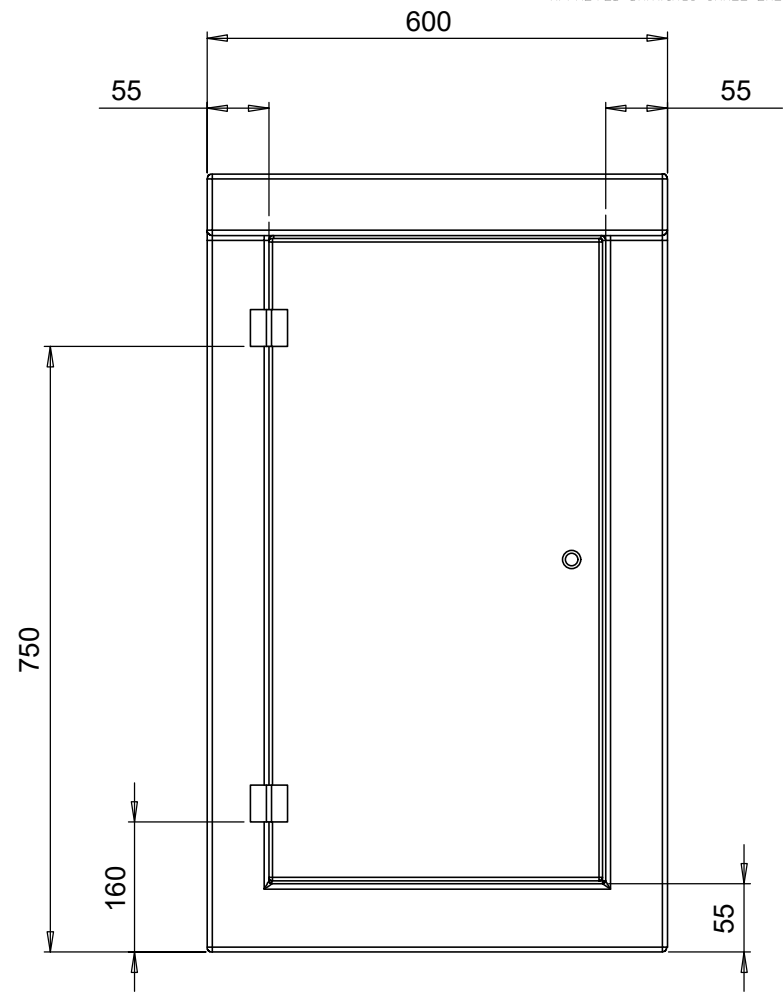

REV	DRAWN Date	CHK'D Date	APPR'D Date	DESCRIPTION

THIS DOCUMENT IS THE PROPERTY OF ILECSYS RAIL LTD
AND MUST NOT BE COPIED NOR DISCLOSED TO A THIRD PARTY
WITHOUT THE CONSENT OF ILECSYS LTD



1 KITES PARK
SUMMERLEYS ROAD
PRINCES RISBOROUGH
BUCKS. HP27 9PX
Tel: +44 (0)1442 828387
Fax: +44 (0)1442 828399

ILECSYS REF: -
CUSTOMER REF:
DESCRIPTION:
DRAWING NUMBER:
Drawn By:
Date Drawn:
Revision:
Sheet 1 OF 1
Current Approval:
Scale NTS

ALL DIMENSIONS IN MILLIMETERS UNLESS OTHERWISE STATED